


MĚŘ: 1:2000

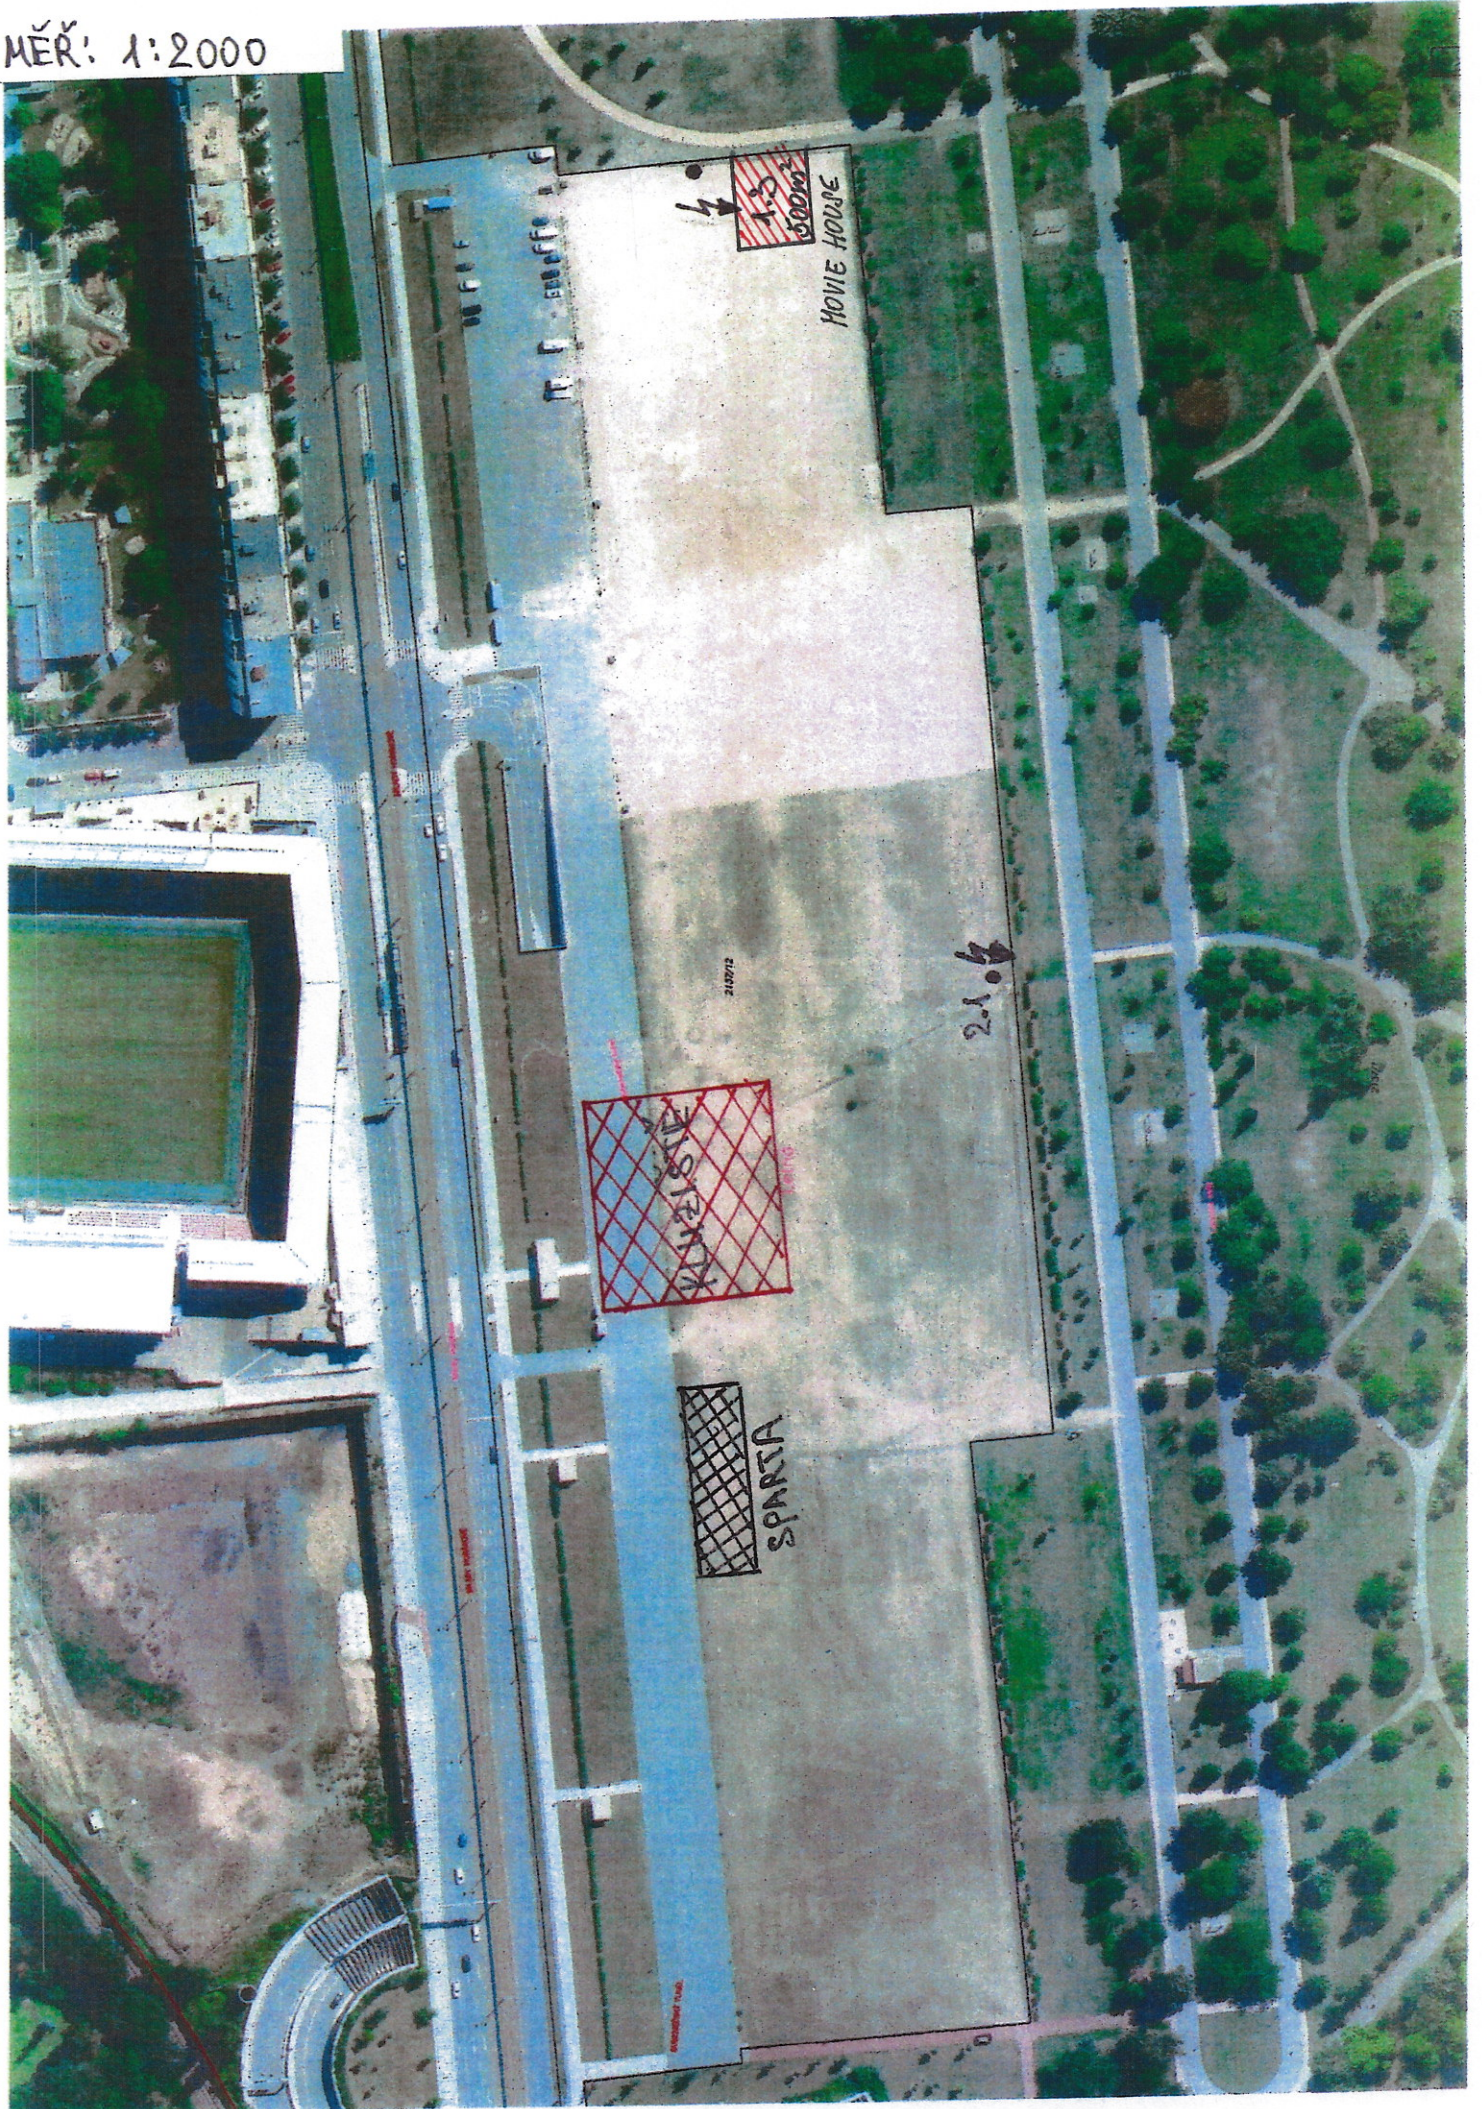

210772

KONZERV

SPARTA

1.3
50000

MOVIE HOUSE

2.1.6